
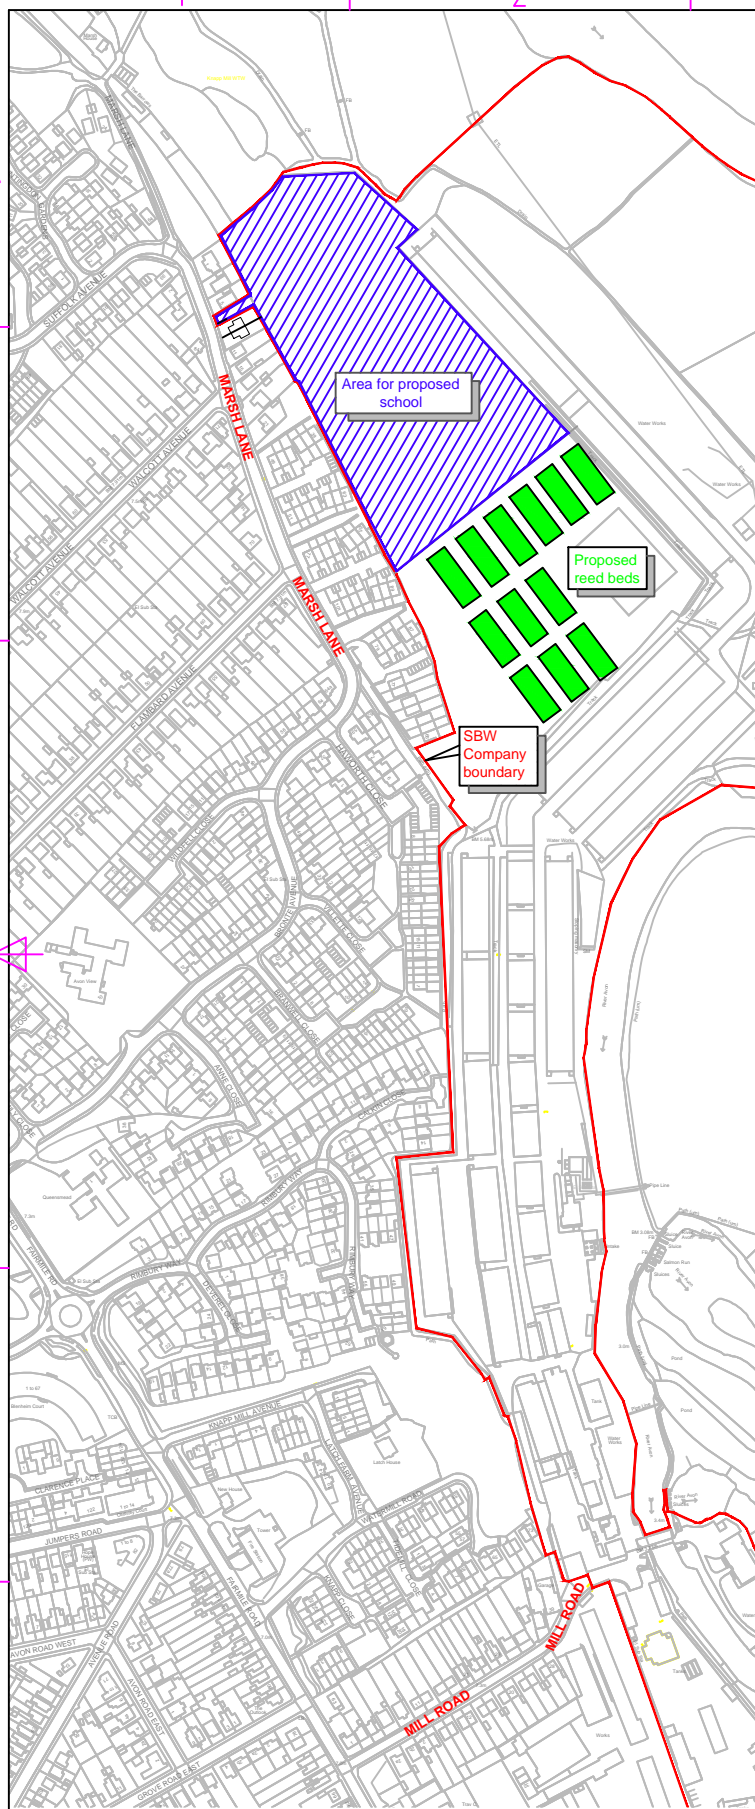


Any maps shown are reproduced from an Ordnance Survey map by permission on behalf of the Controller of HMSO © Crown Copyright. Licence WU298727

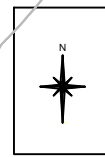

PLAN VIEW

NTS

O.S. Ref No.: SZ 15399 94515

A	For information only	TW	12.11.14	PF
REV	AMENDMENT DESCRIPTION	DRAWN	DATE	APPD



George Jessel House, Francis Avenue, Bournemouth, Dorset BH11 8NX
 Telephone: 01202 591111 Facsimile: 01202 597006
 Website: www.sembcorpbw.co.uk

Registered Number 2924312 (England)

SITE		KNAPP MILL WTW	
SUB SITE		REED BED AREA	
DESCRIPTION		LOCATION OF PROPOSED REED BEDS	
ICA NUMBER	SCALE	SHEET SIZE	A4
	NTS		
DRAWING No.	F1394_004	REV	A